
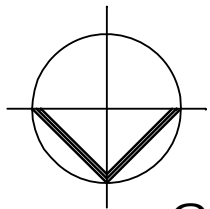




BLACK RHINO GAME RESERVE

ERF 18

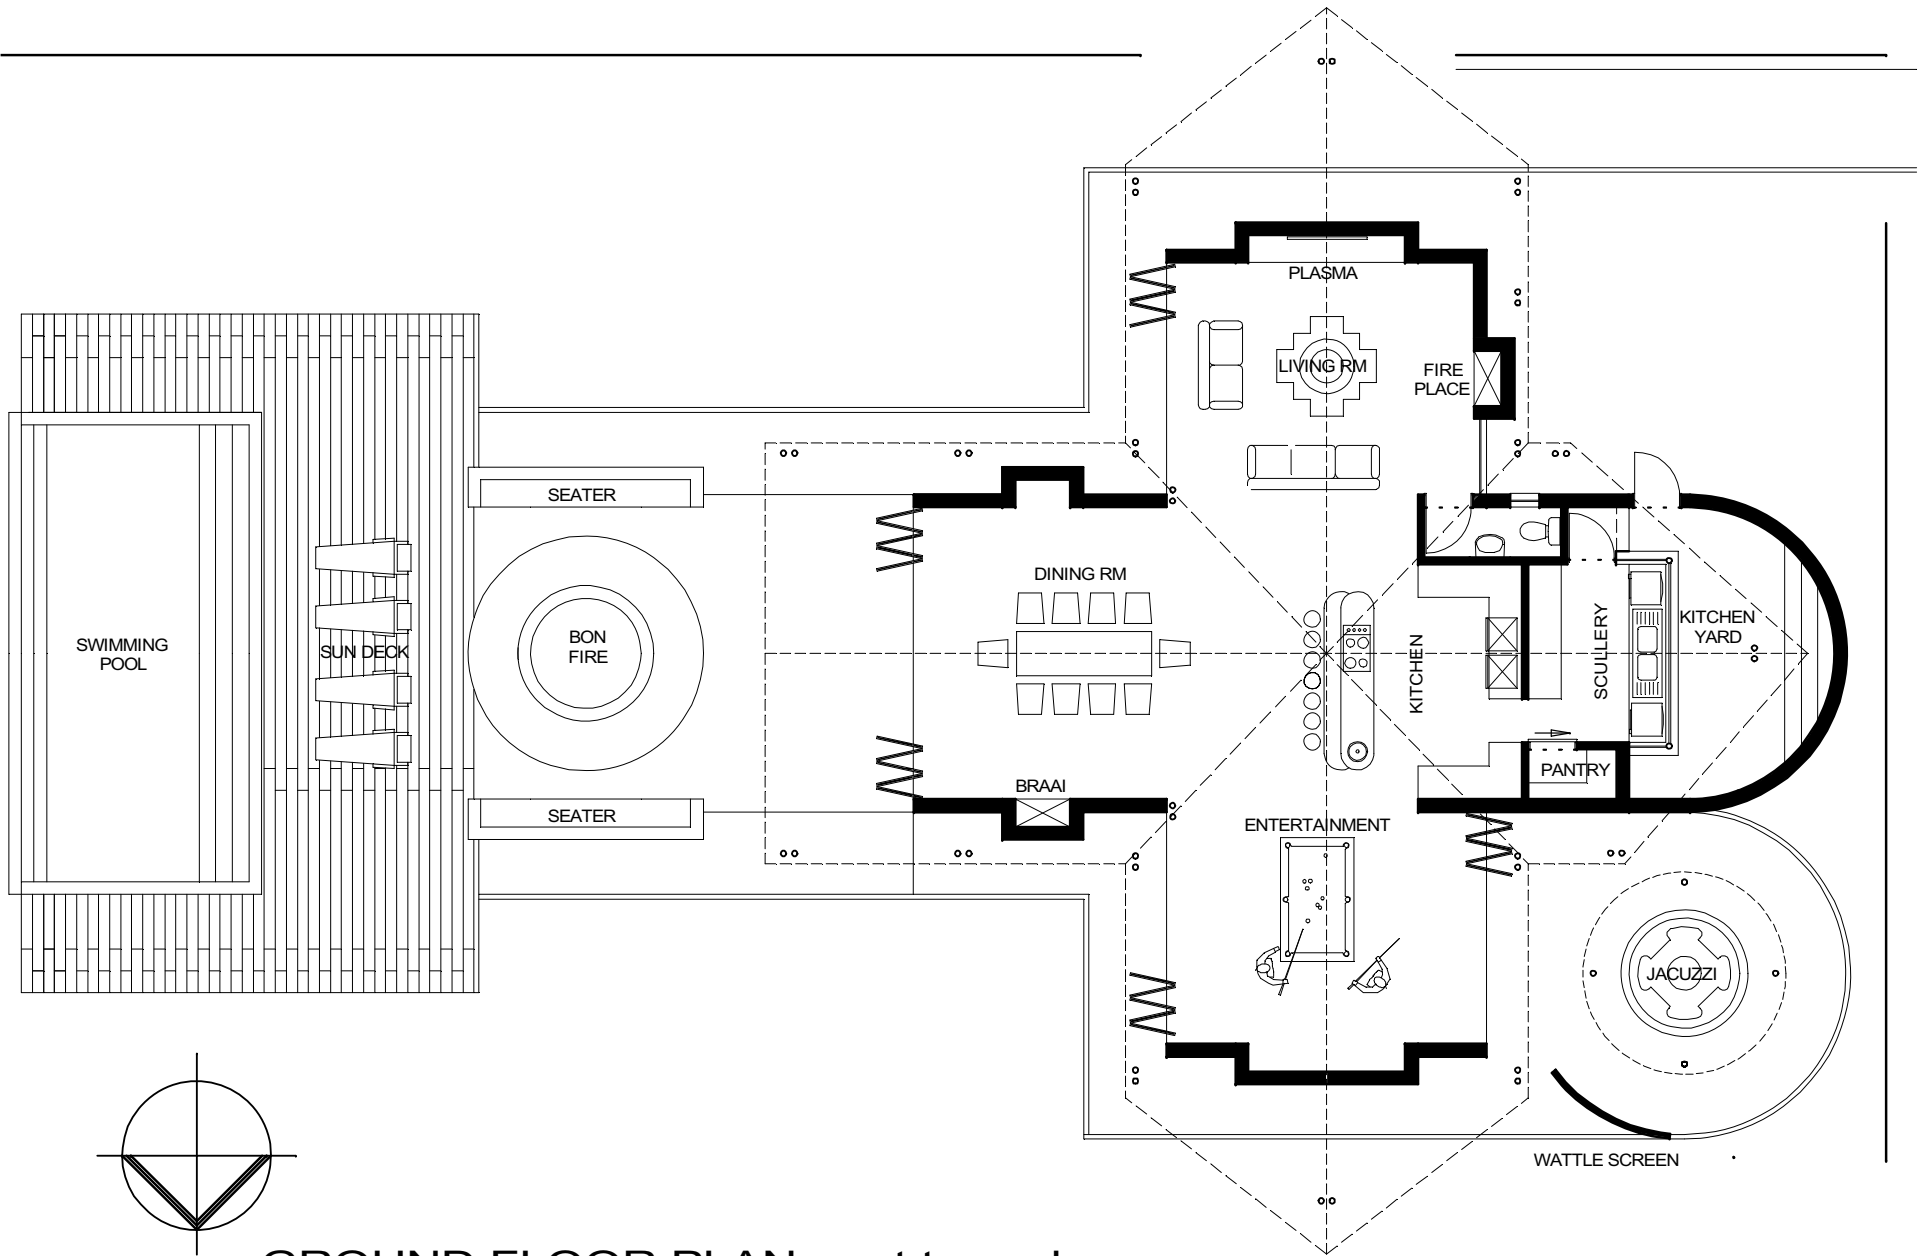


GROUND FLOOR PLAN - not to scale


BLACK RHINO GAME RESERVE

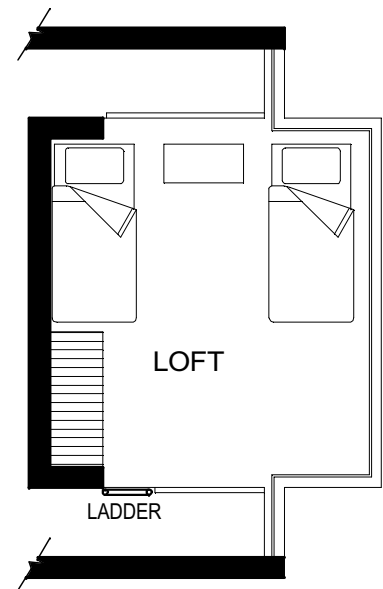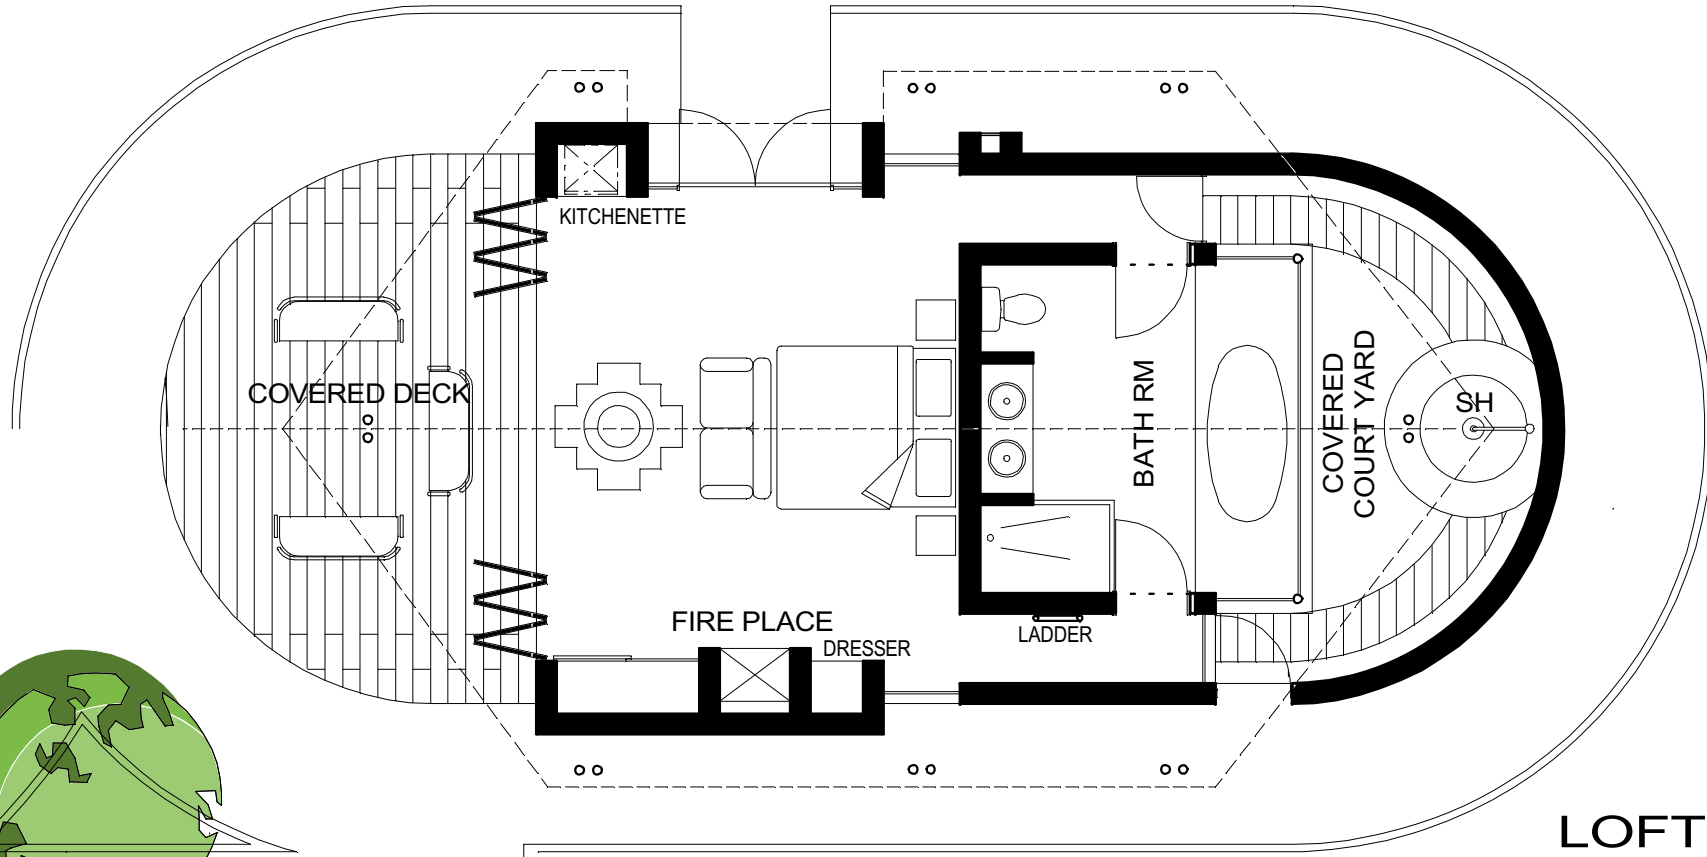

LOFT OVER BATH RM

GROUND FLOOR - scale 1:100
 Living unit

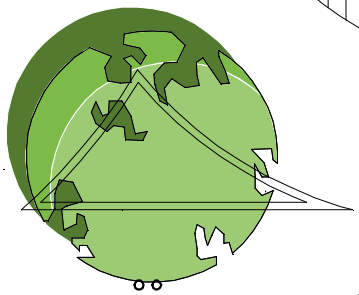

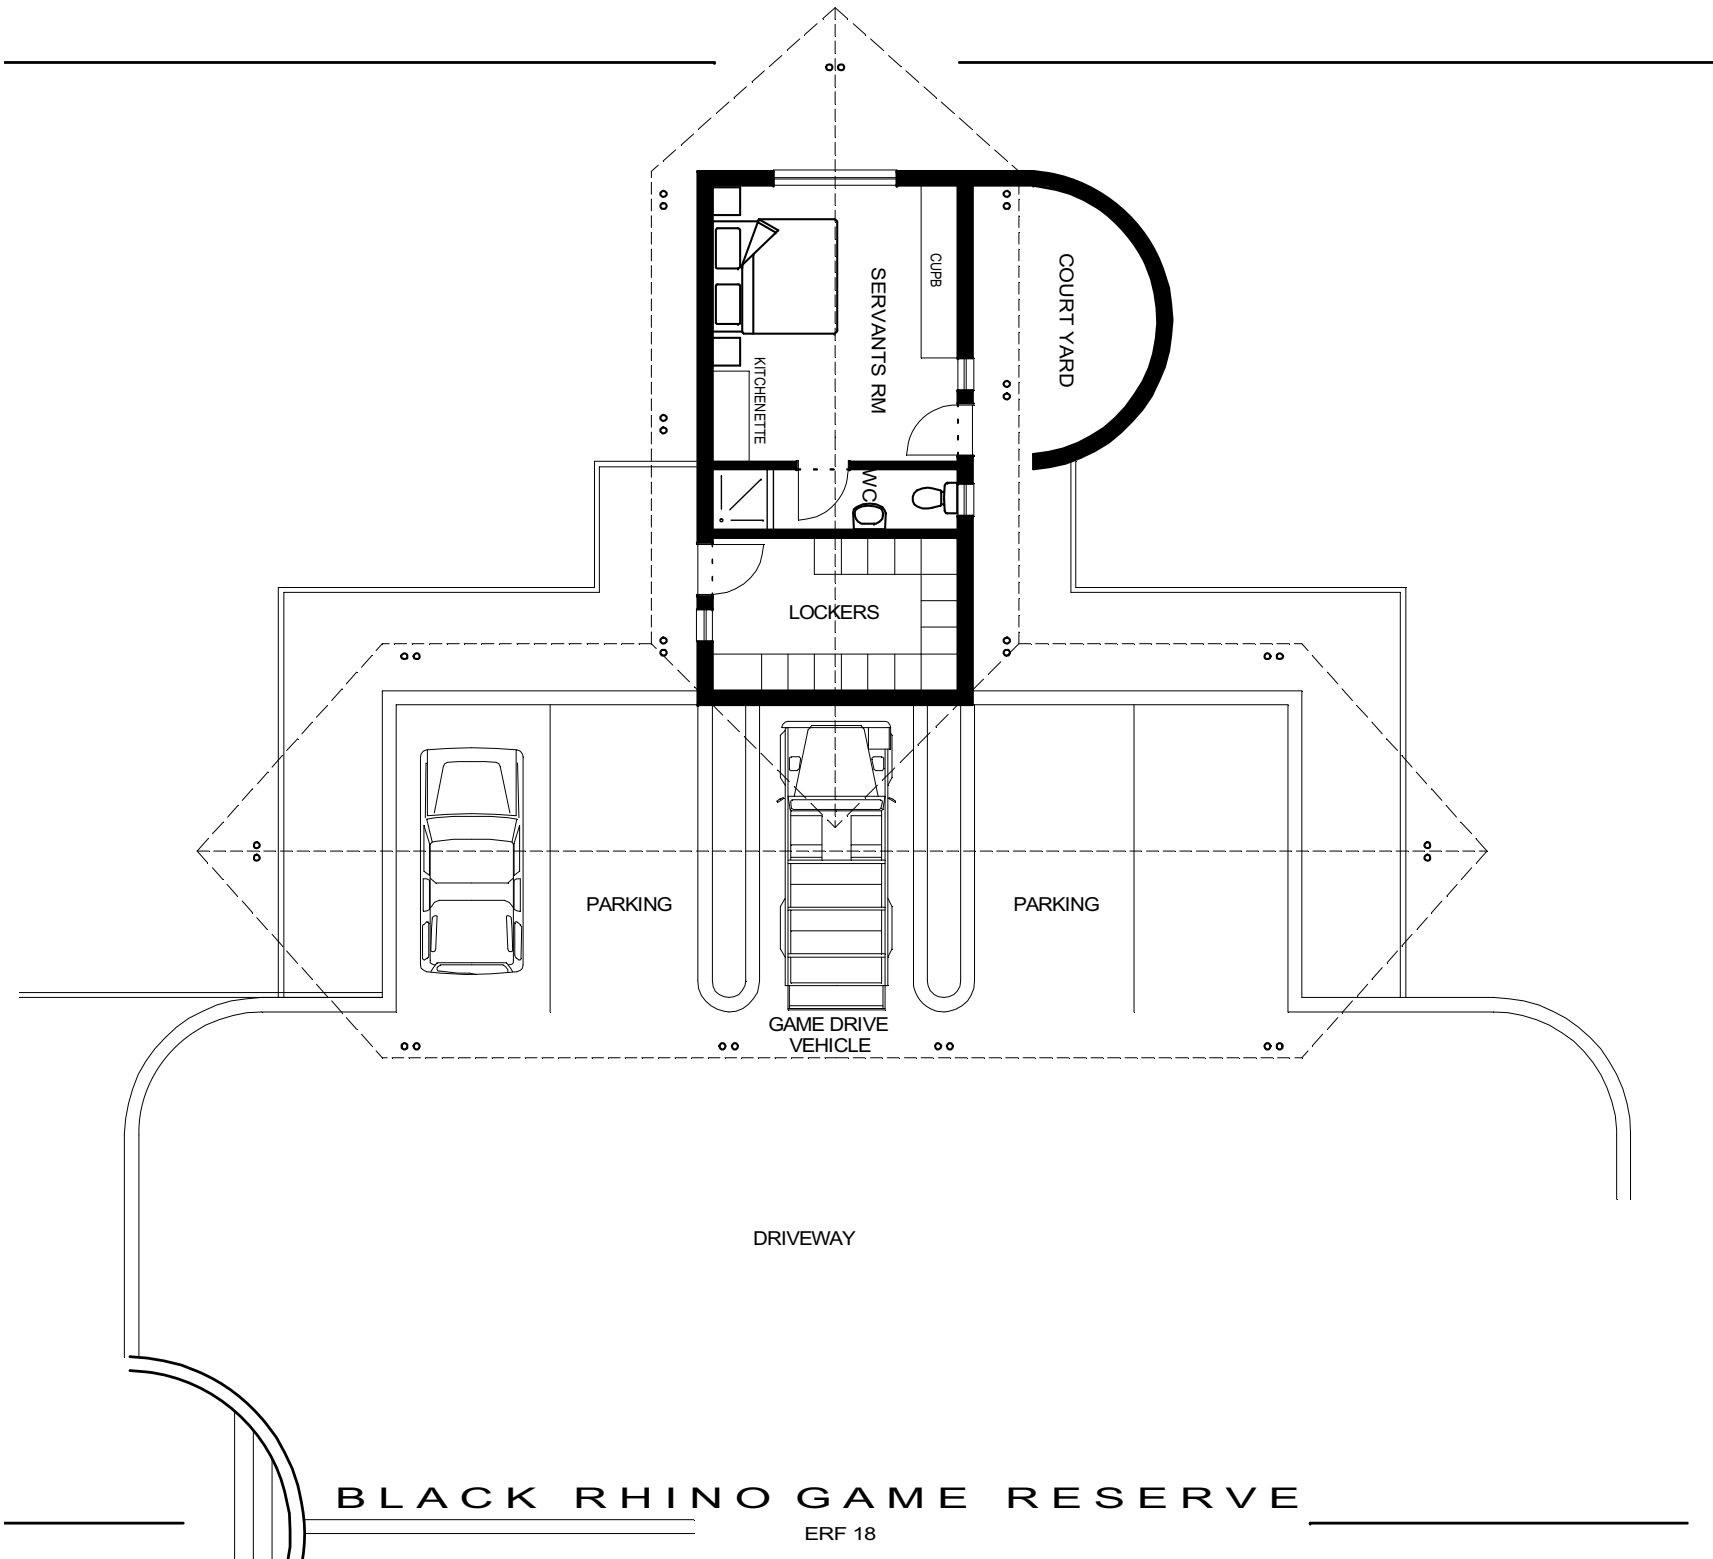

BLACK RHINO GAME RESERVE

ERF 18