



DRIVEWAY
paving
TOC +6 250

ENTRANCE
tiles
TOC +6 250

STAFF QUARTERS
tiles
TOC +6 250

STAFF BATHROOM
tiles

DOUBLE GARAGE
screed
TOC +6 250

GOLF CART
screed
TOC +6 250

ENTRANCE LOBBY
tiles
TOC +6 250

GUEST WC
tiles

FAMILY ROOM
tiles
TOC +6 250

YARD AREA
screed
TOC +6 250

SCULLERY
tiles

KITCHEN
tiles
TOC +6 250

DINING
tiles
TOC +6 250

ENTERTAINMENT ROOM
tiles
TOC +6 250

COVERED PATIO
tiles
TOC +6 250

OPEN TIMBER DECK

SWIMMING POOL
6.25x2.40m


45,00

45,00

GROUND FLOOR PLAN

SCALE 1:100

NORTH

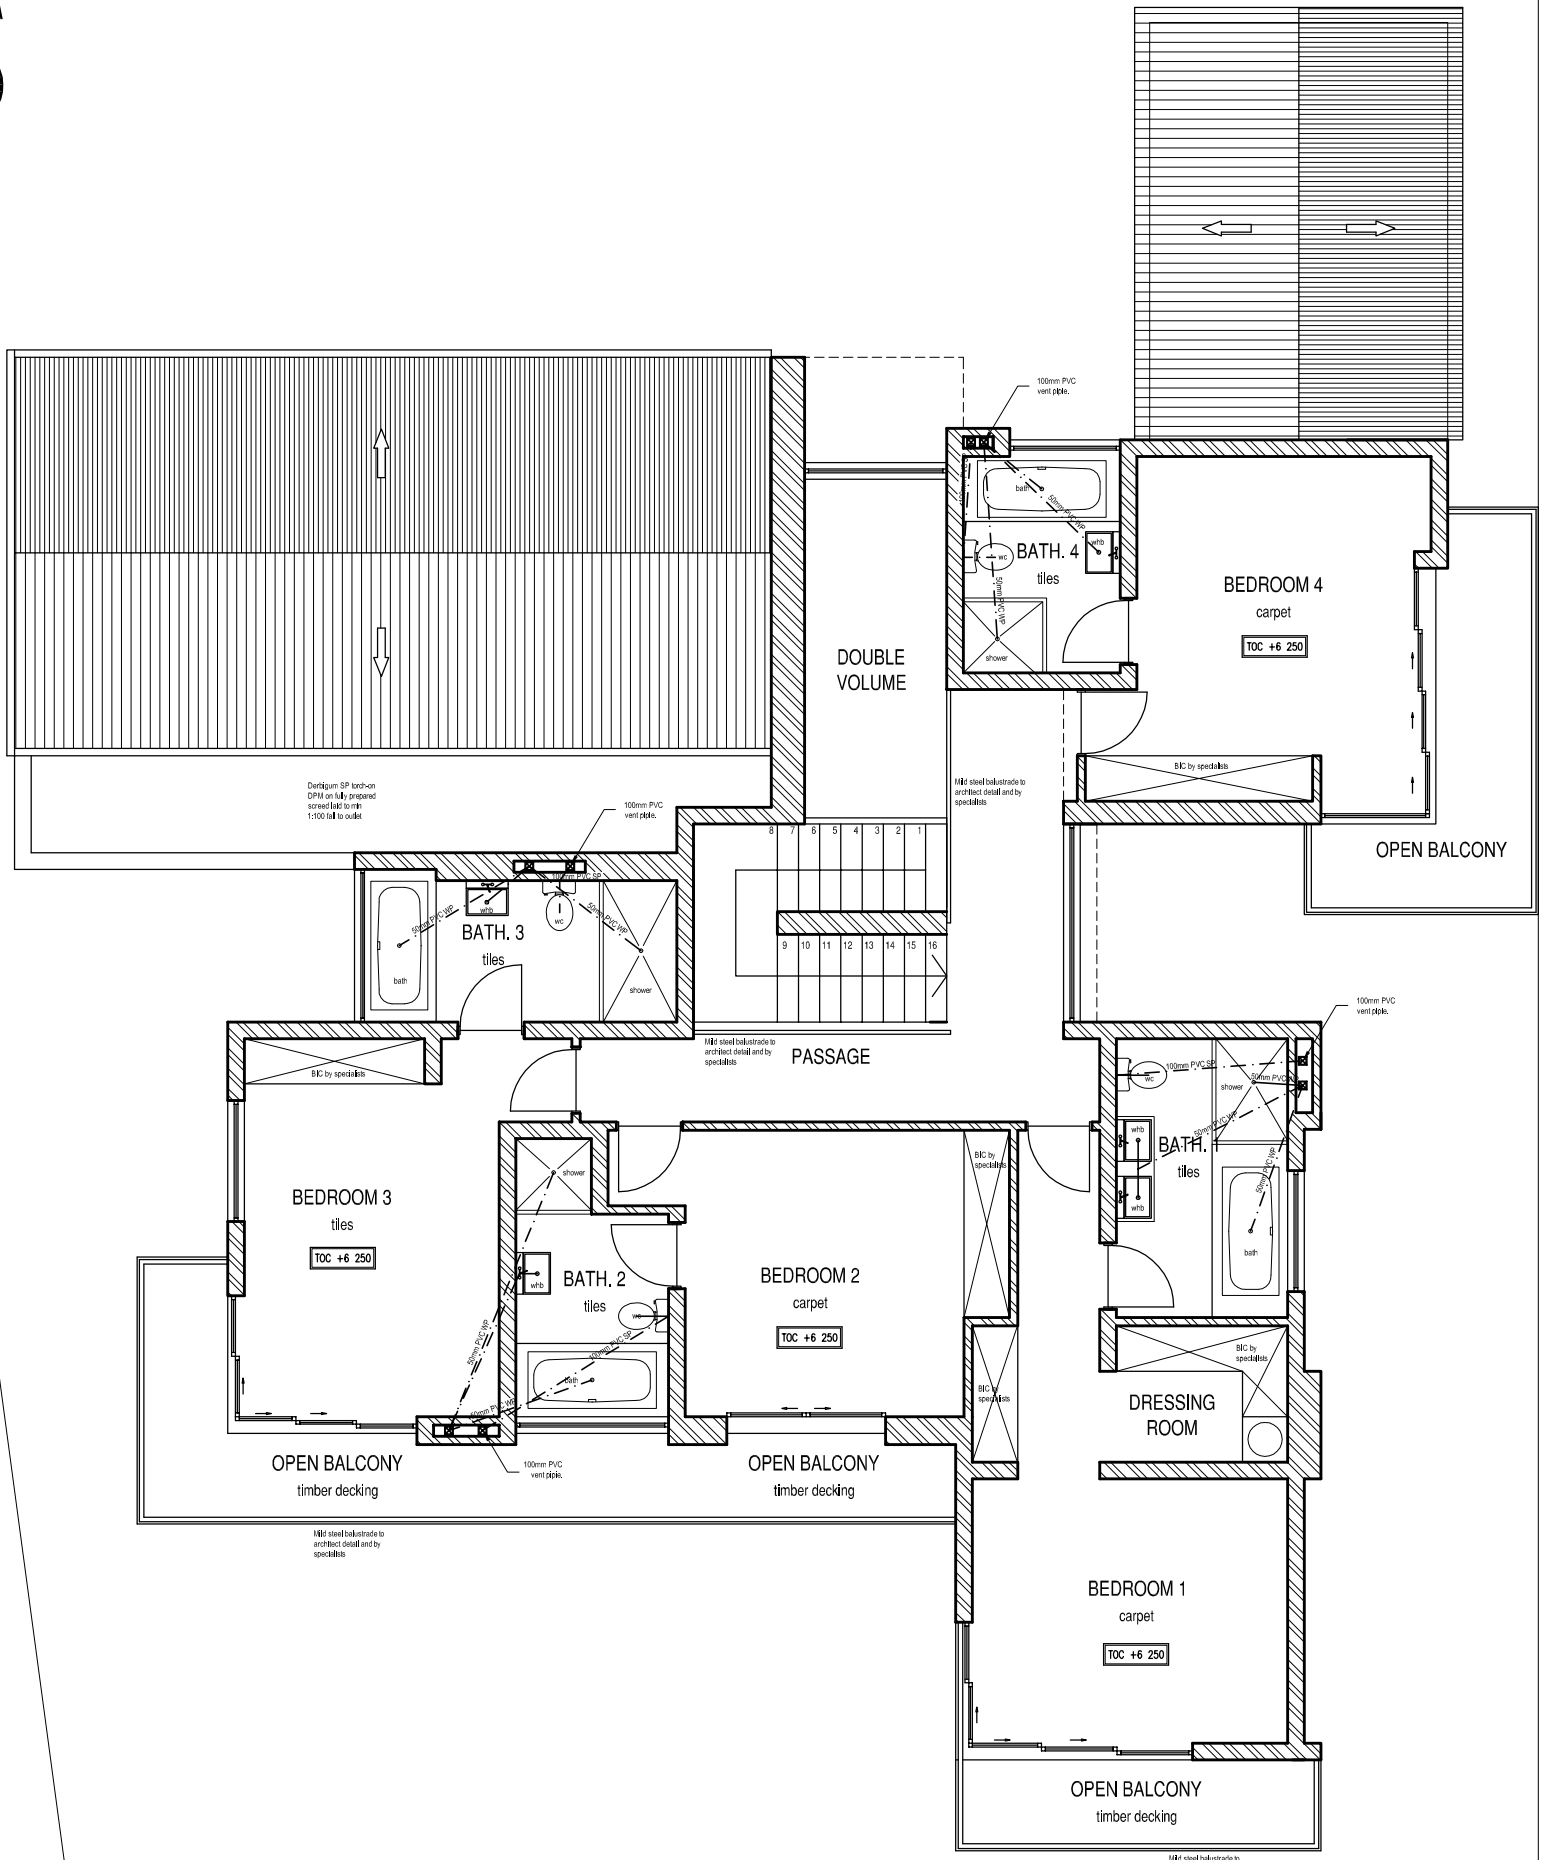

FIRST FLOOR PLAN

SCALE 1:100