



FIRST FLOOR PLAN

26 ZIMBALI

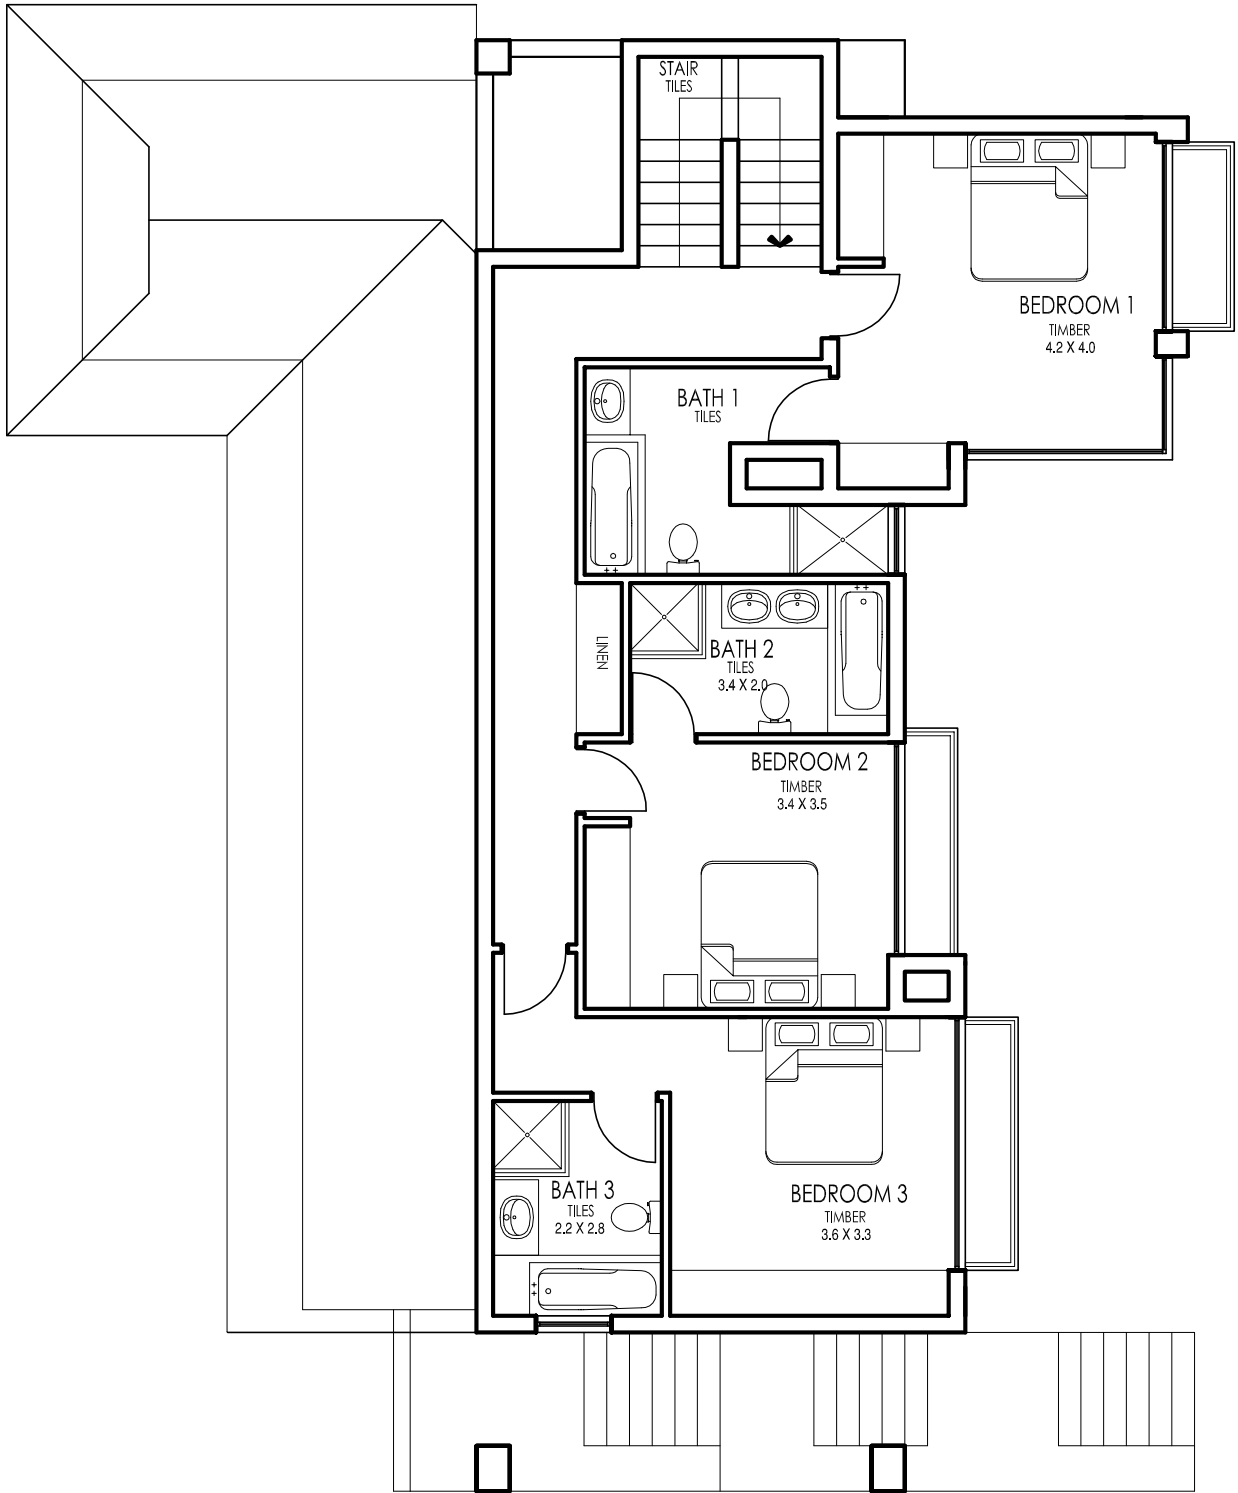

FIRST FLOOR PLAN

26 ZIMBALI

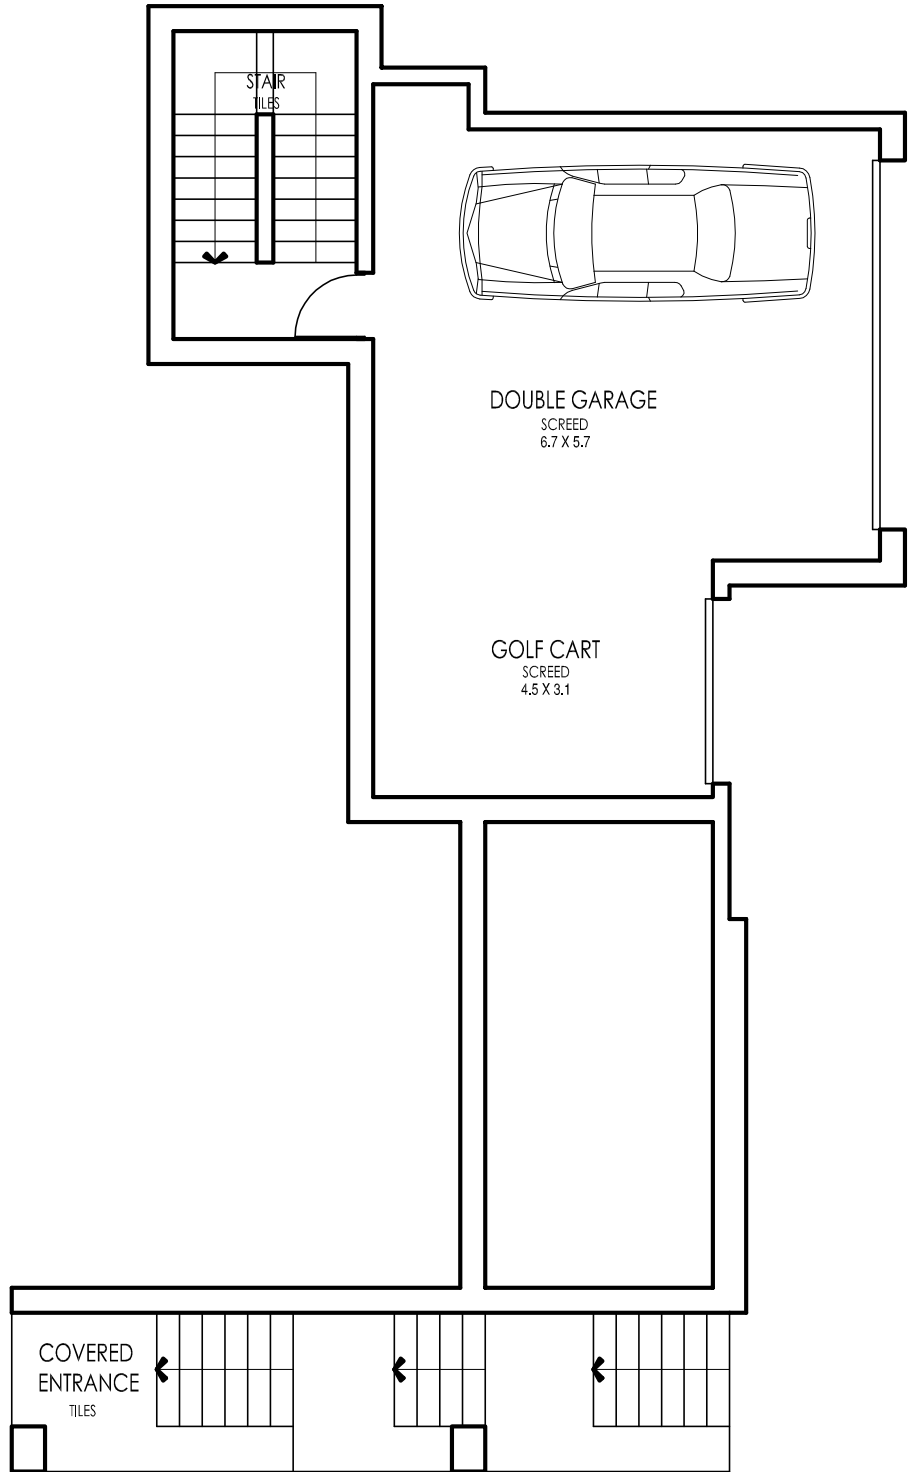

FIRST FLOOR PLAN
SCALE 1:100

26 ZIMBALI