
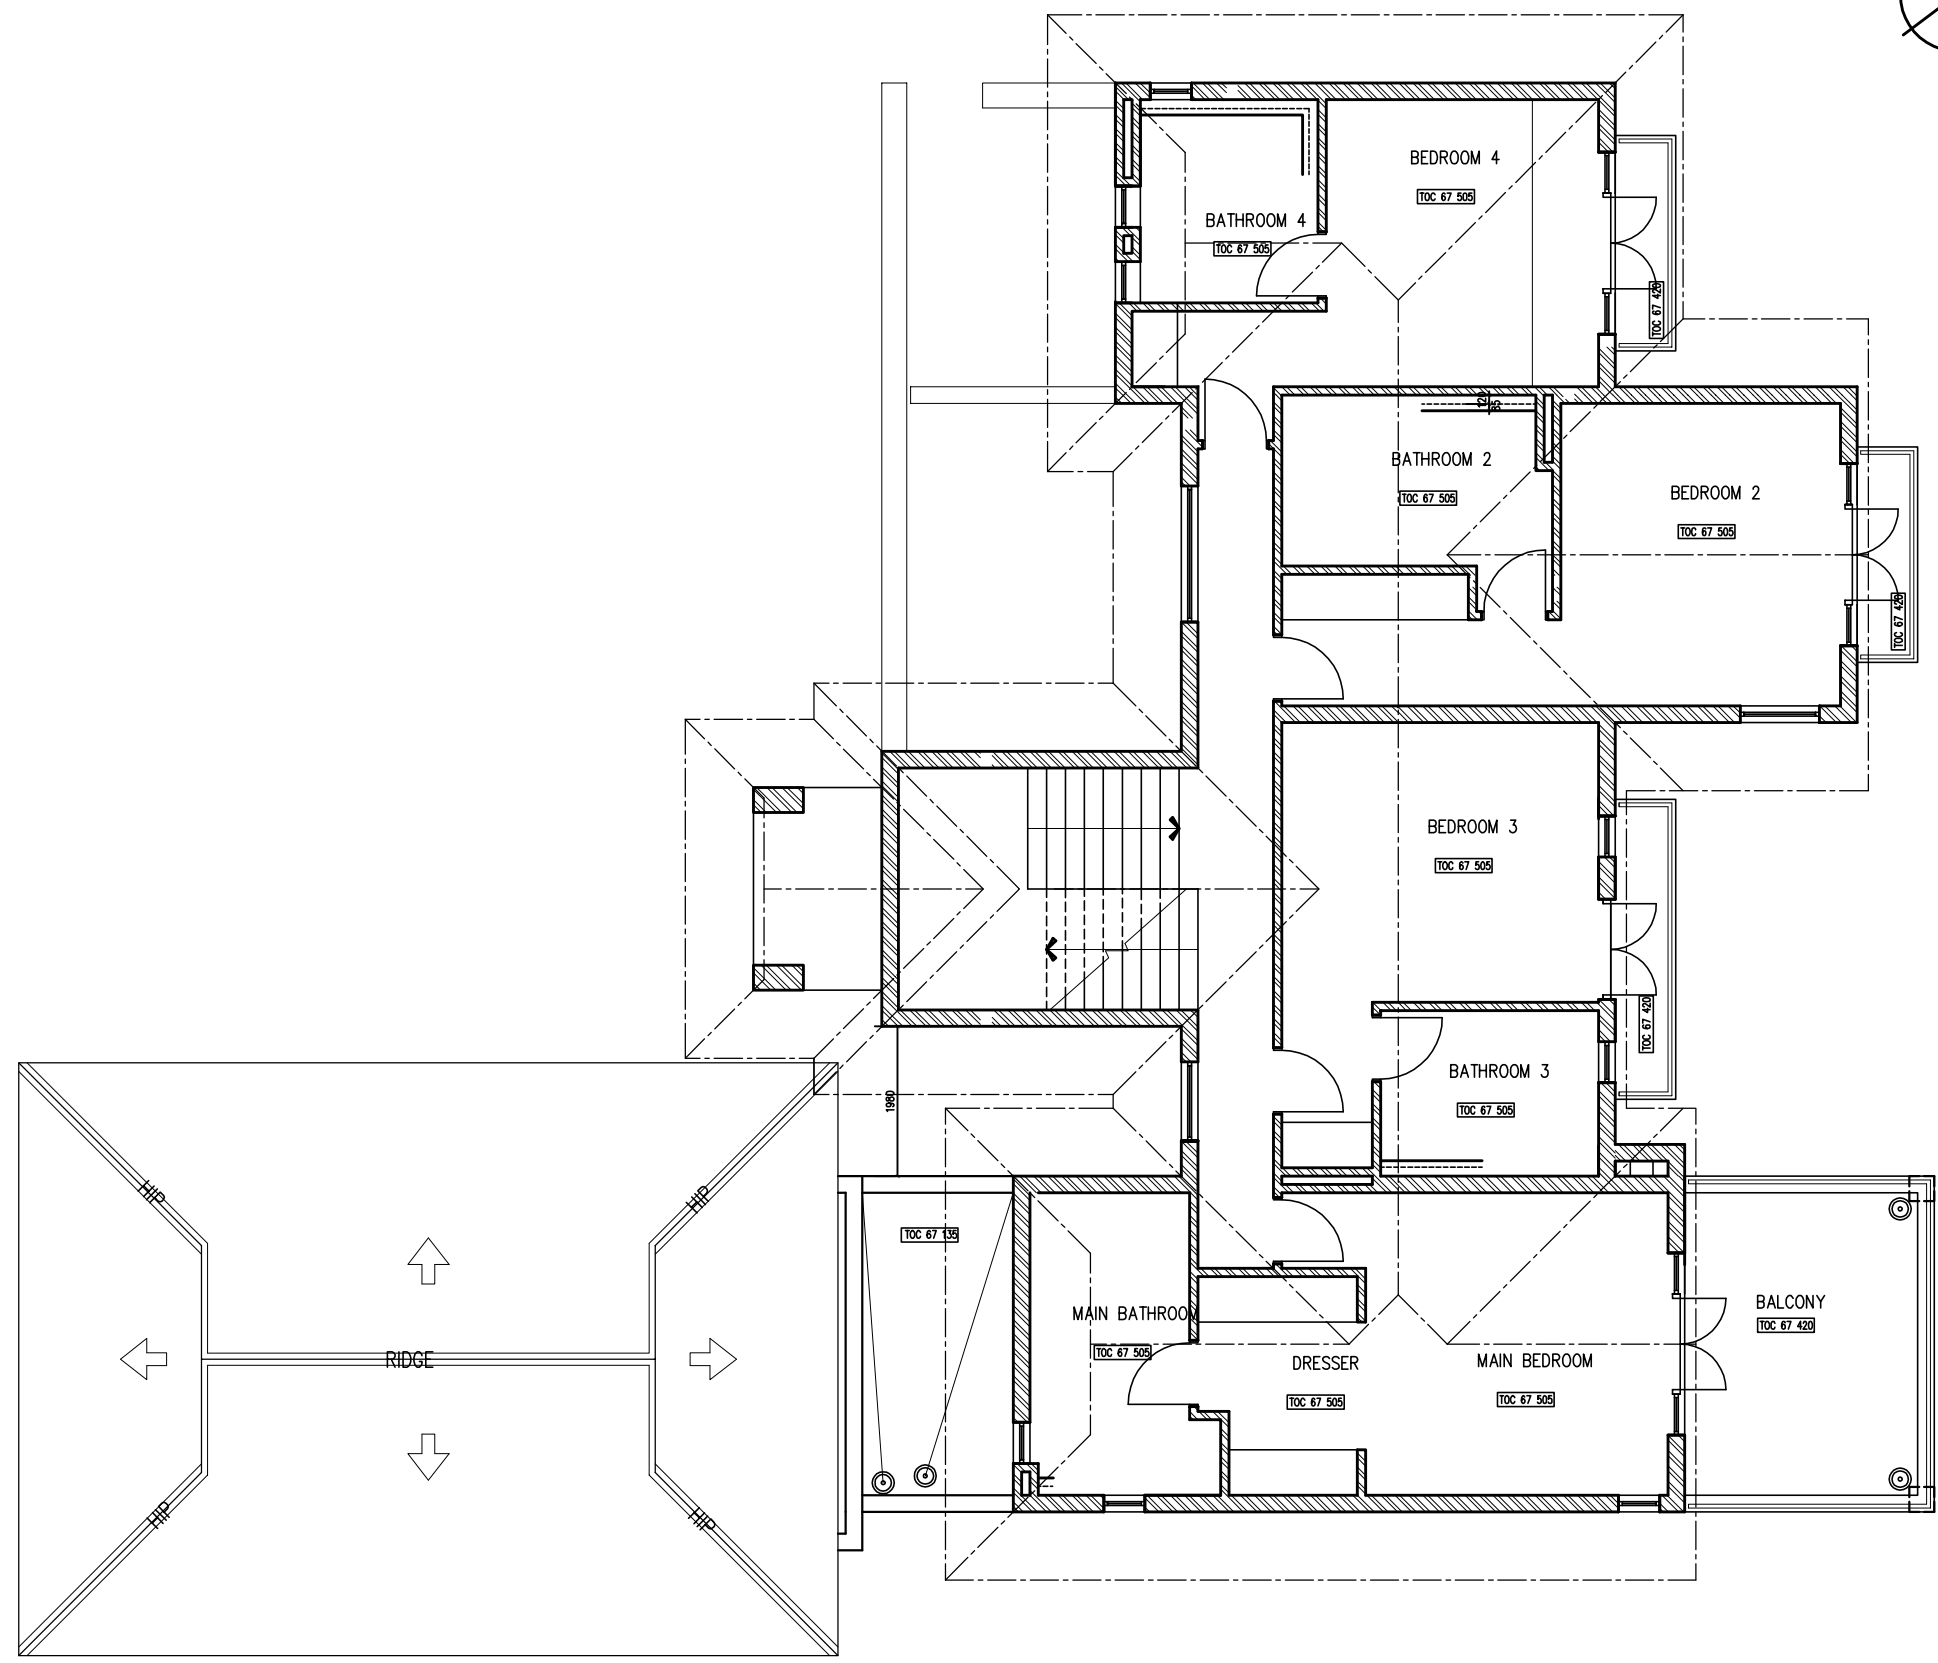


GROUND FLOOR PLAN

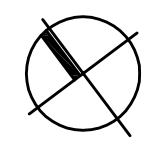

FIRST FLOOR PLAN
SCALE 1:50