

CELLAR PLAN
SCALE 1/100

SITE PLAN
SCALE 1/100

80m

30m

30m

ROAD

gravel road entrance

2540
datum level

218

218,5

219

219,5

220

220,5

221

80m

221,5

222

222,5


223



EAST ELEVATION



NORTH ELEVATION

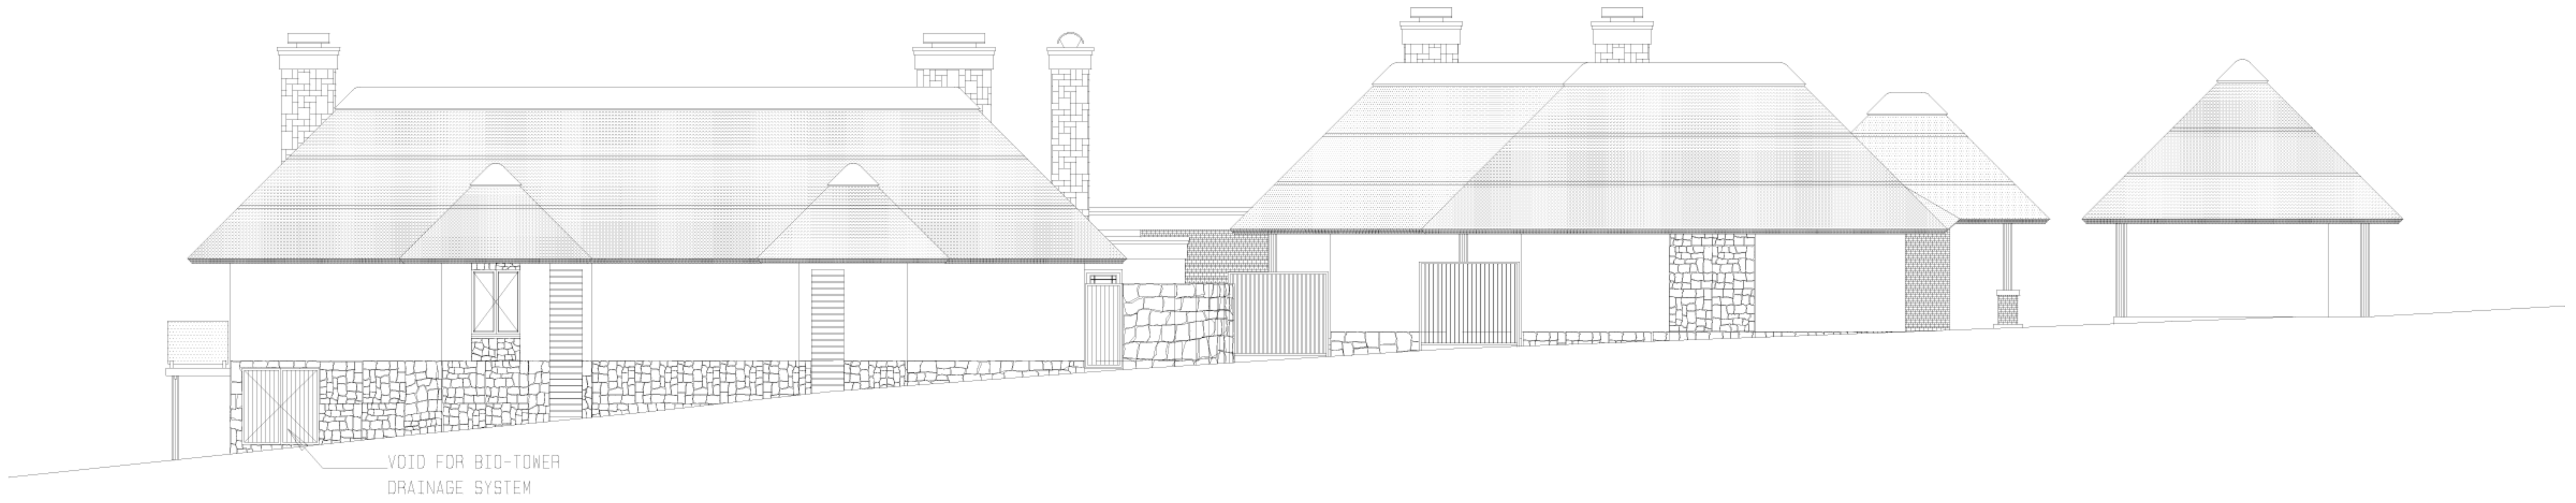

VOID FOR BIO-TOWER
DRAINAGE SYSTEM

WEST ELEVATION



SOUTH ELEVATION